


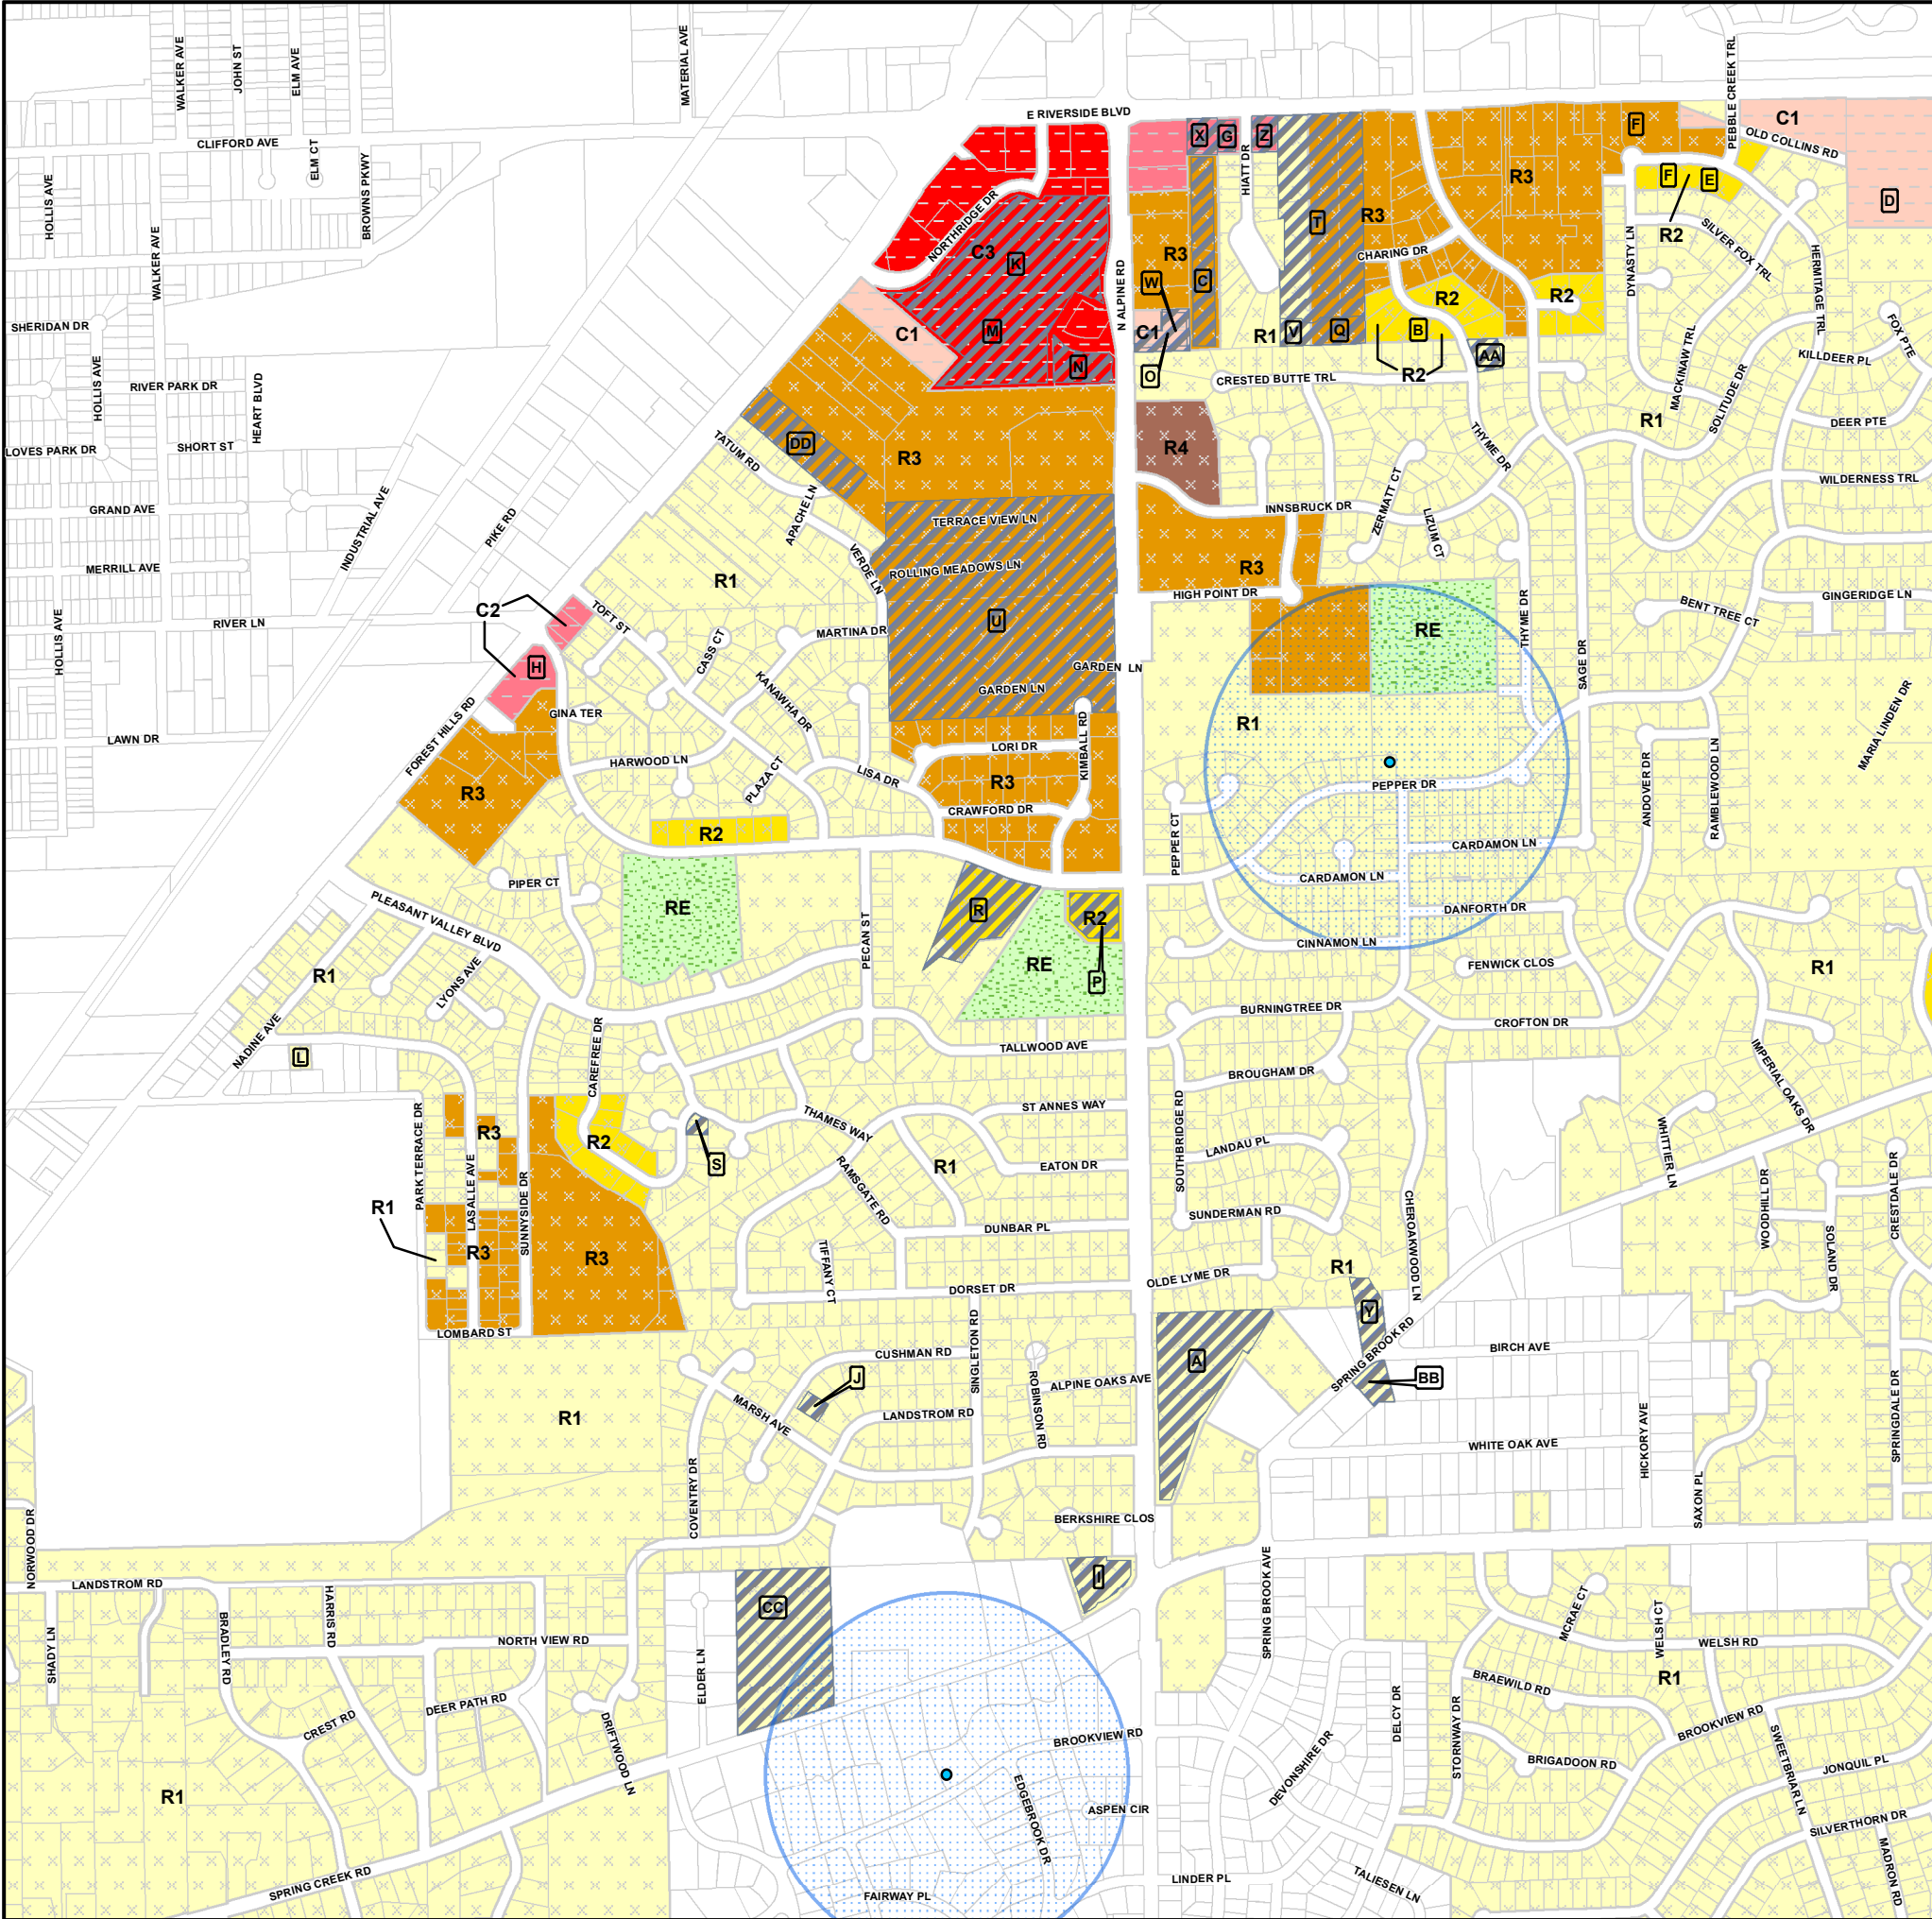

Last Update: March 2025

Zoning Map - Rockford, Illinois


Map Amendments				Map Amendments			
Change	File Number	Date	Change Type	Change	File Number	Date	Change Type
A	001-94	3-94	ANNEX	AA	016-18	7-18	SUP
B	039-97	6-97	ZMA	BB	012-19	5-19	ZMA & SUP
C	043-00	6-00	SUP	CC	033-22	8-22	SUP
D	066-00	9-00	ZMA	DD	037-24	9-22	SUP
E	091-00	10-00	ZMA				
F	010-01	4-01	ZMA				
G	058-01	7-01	ZMA & SUP				
H	065-01	7-01	ANNEX				
I	067-01	8-01	ANNEX & SUP				
J	077-01	8-01	SUP				
K	113-01	12-01	SUP				
L			ANNEX				
M	116-02	12-02	MOD. SUP				
N	021-03	6-03	SUP				
O	009-04	4-04	SUP				
P	033-04	6-04	ZMA & SUP				
Q	045-06	10-06	SUP				
R	050-06	9-06	SUP				
S	057-06	11-06	SUP				
T	055-07	9-07	ZMA & SUP				
U	016-08	7-08	SUP				
V	037-08	10-08	REN. SUP				
W	028-09	9-09	MOD. SUP				
X	009-10	5-10	SUP				
Y	050-12	2-13	ZMA & SUP				
Z	044-15	12-15	ZMA & SUP				

Zoning Districts

- C1
- C2
- C3
- C4
- I1
- I2
- I3
- R1
- R1U
- R2
- R3
- R4
- RE

- Preannexation Agreements
- Special Use Permit
- Residential Conservation District
- City Wells
- Well Setback Areas
- Zoning Change
- Not Within City of Rockford

Approximate Scale is:
1 inch = 1,000 feet

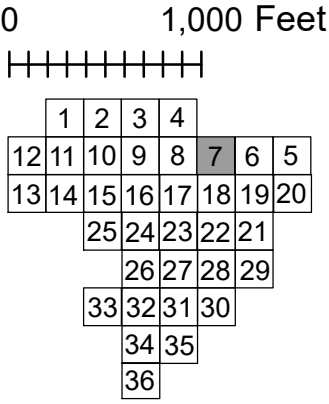

Map Number 7


Map Prepared By:
City of Rockford
Community Development Dept.
Construction and Development Services
Darius Morrow

I hereby certify that this map is an official copy of the
"Zoning Map - Rockford, Illinois" adopted by Ordinance
on 4-3-2008 and corrected as officially amended
as of the most recent date above.

[Signature]

- Zoning Officer



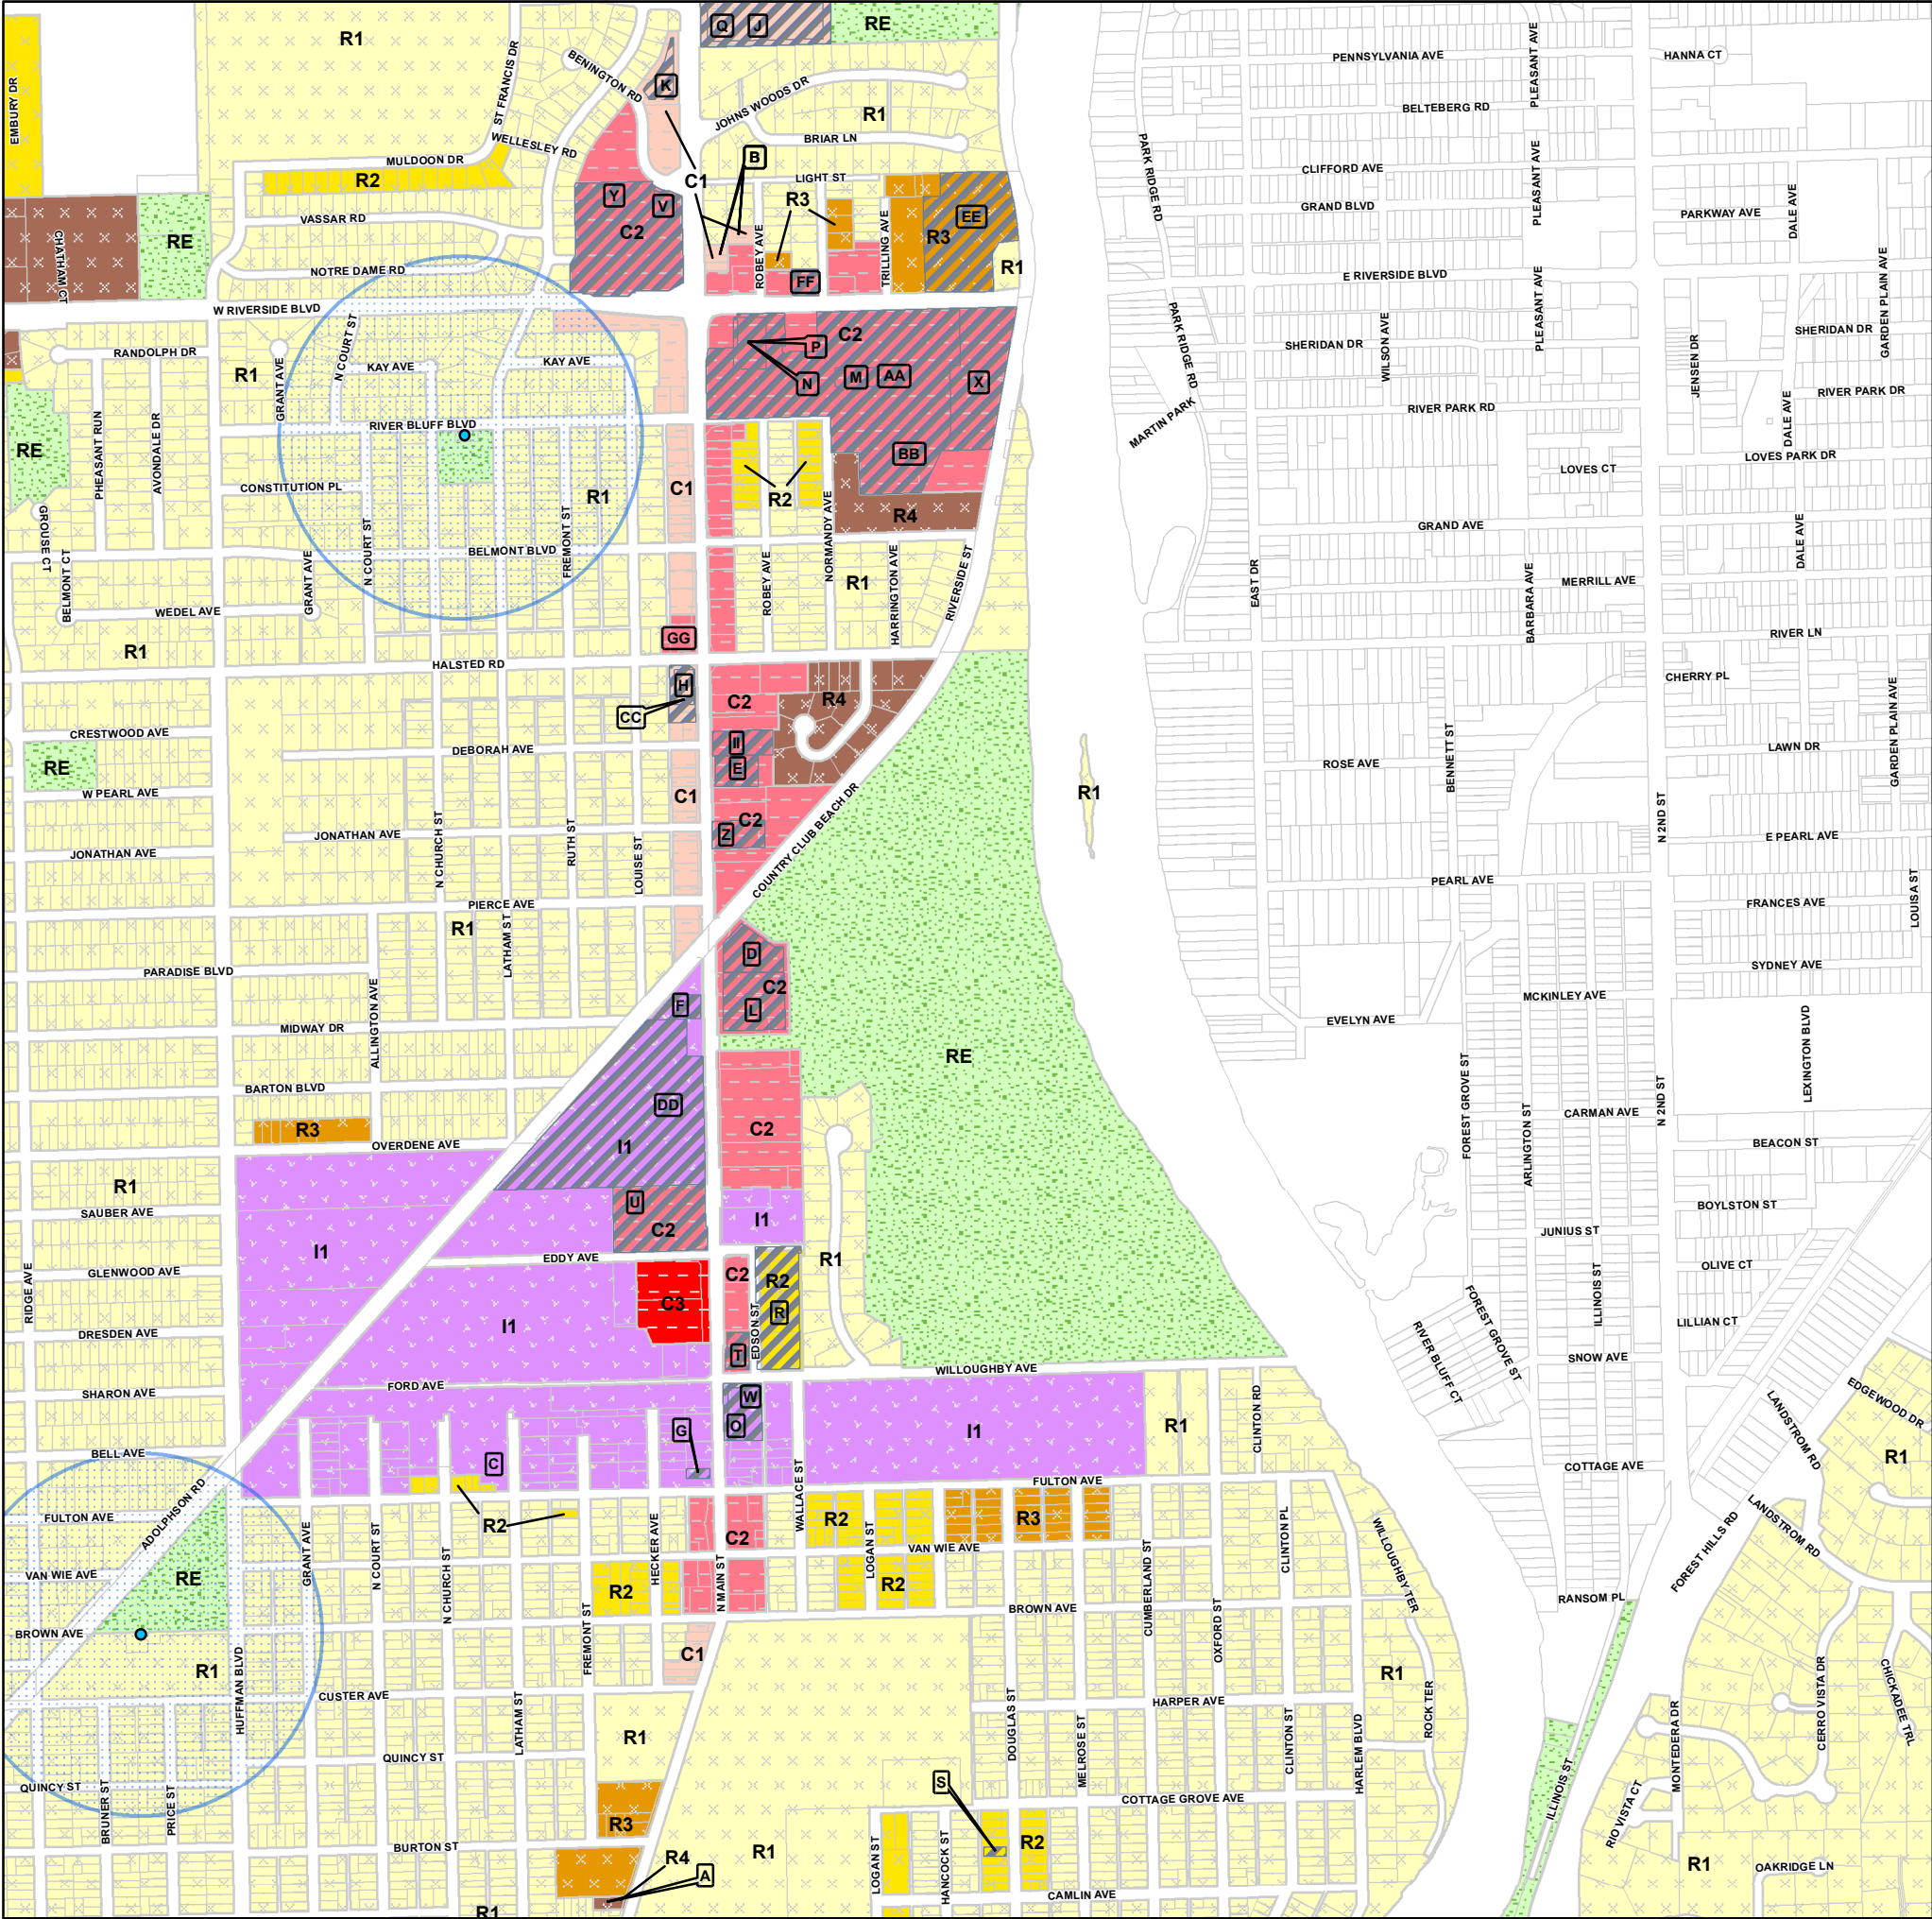

Last Update: March 2025

Zoning Map - Rockford, Illinois

Map Amendments			
Change	File Number	Date	Change Type
A	084-95	9-95	ZMA
B	021-97	5-97	ZMA
C	023-00	5-00	ZMA
D	135-00	4-14	SUP
E	079-01	10-14	SUP
F	089-01	11-14	SUP
G	058-01	7-14	ZMA & SUP
H	146-01	2-14	SUP
I	148-01	4-14	SUP
J	057-02	7-14	SUP
K	102-02	11-14	SUP
L	057-03	9-14	SUP
M	088-03	1-14	SUP
N	098-03	2-14	SUP
O	037-04	7-14	SUP
P	048-04	8-14	SUP
Q	082-04	2-14	SUP
R	091-04	3-14	SUP
S	036-05	10-14	SUP
T	105-05	12-14	MOD. SUP
U	052-06	10-14	SUP
V	068-06	12-14	SUP
W	034-07	7-14	SUP
X	045-07	8-14	SUP
Y	046-08	11-14	SUP
Z	029-09	9-14	SUP

Map Amendments			
Change	File Number	Date	Change Type
AA	018-13	8-13	SUP
BB	036-13	10-13	SUP
CC	008-16	4-17	SUP
DD	025-16	12-16	SUP
EE	007-17	6-18	MOD. SUP
FF	039-19	10-19	SUP
GG	024-20	11-20	SUP
II	003-22	3-22	SUP

Zoning Districts

C1

C2

C3

C4

I1

I2

I3

R1

R1U

R2

R3

R4

RE

Preannexation Agreements

Special Use Permit

Residential Conservation District

City Wells

Well Setback Areas

A

Zoning Change

Not Within City of Rockford

Approximate Scale is:
1 inch = 1,000 feet

0 1,000 Feet

1	2	3	4
12	11	10	9
13	14	15	16
25	24	23	22
33	32	31	30
34	35		
36			

Map Number 8

Map Prepared By:
City of Rockford
Community Development Dept.
Construction and Development Services
Darius Morrow

N

THE CITY OF ROCKFORD ILLINOIS, USA

I hereby certify that this map is an official copy of the "Zoning Map - Rockford, Illinois" adopted by Ordinance on 4-3-2008 and corrected as officially amended as of the most recent date above.

Leo G. Smith - Zoning Officer

[illegible]

C1
C2
C3
C4
I1
I2
I3
R1
R1U
R2
R3
R4
RE

- Approximate Scale is:
1 inch = 1,000 feet

	1	2	3	4				
12	11	10	9	8	7	6	5	
13	14	15	16	17	18	19	20	
		25	24	23	22	21		
			26	27	28	29		
		33	32	31	30			
			34	35				
			36					

Map Prepared By:
City of Rockford
Community Development Dept.
Construction and Development Services
Darius Morrow



Scott Casonille

- Zoning Officer

[illegible][illegible]

C1

C2

C3

C4

I1

I2

I3

R1

R1U

R2


R3

R4

RE

-
-  Preannexation Agreements
 Special Use Permit
 Residential Conservation District
 City Wells
 Well Setback Areas
 Zoning Change
 Not Within City of Rockford

0 1,000 Feet

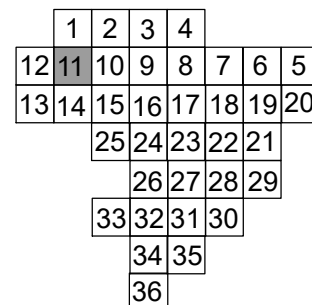

Map Number 11

Map Prepared By:
City of Rockford
Community Development Dept.
Construction and Development Services
Darius Morrow



Leo Cassinelli

- Zoning Officer

[illegible]

C1

C2

C3

C4

I1

I2

I3

R1

R1U

R2

R3

R4

RE

-
- A 10x10 grid with a cross shape of numbers 1-36. The number 12 is highlighted in a grey box. Above the grid is a ruler with 11 tick marks.



THE CITY OF
ROCKFORD
ILLINOIS, USA

Leo Cassin

- Zoning Officer

